


EXHIBIT HALL C

EXHIBIT HALL D

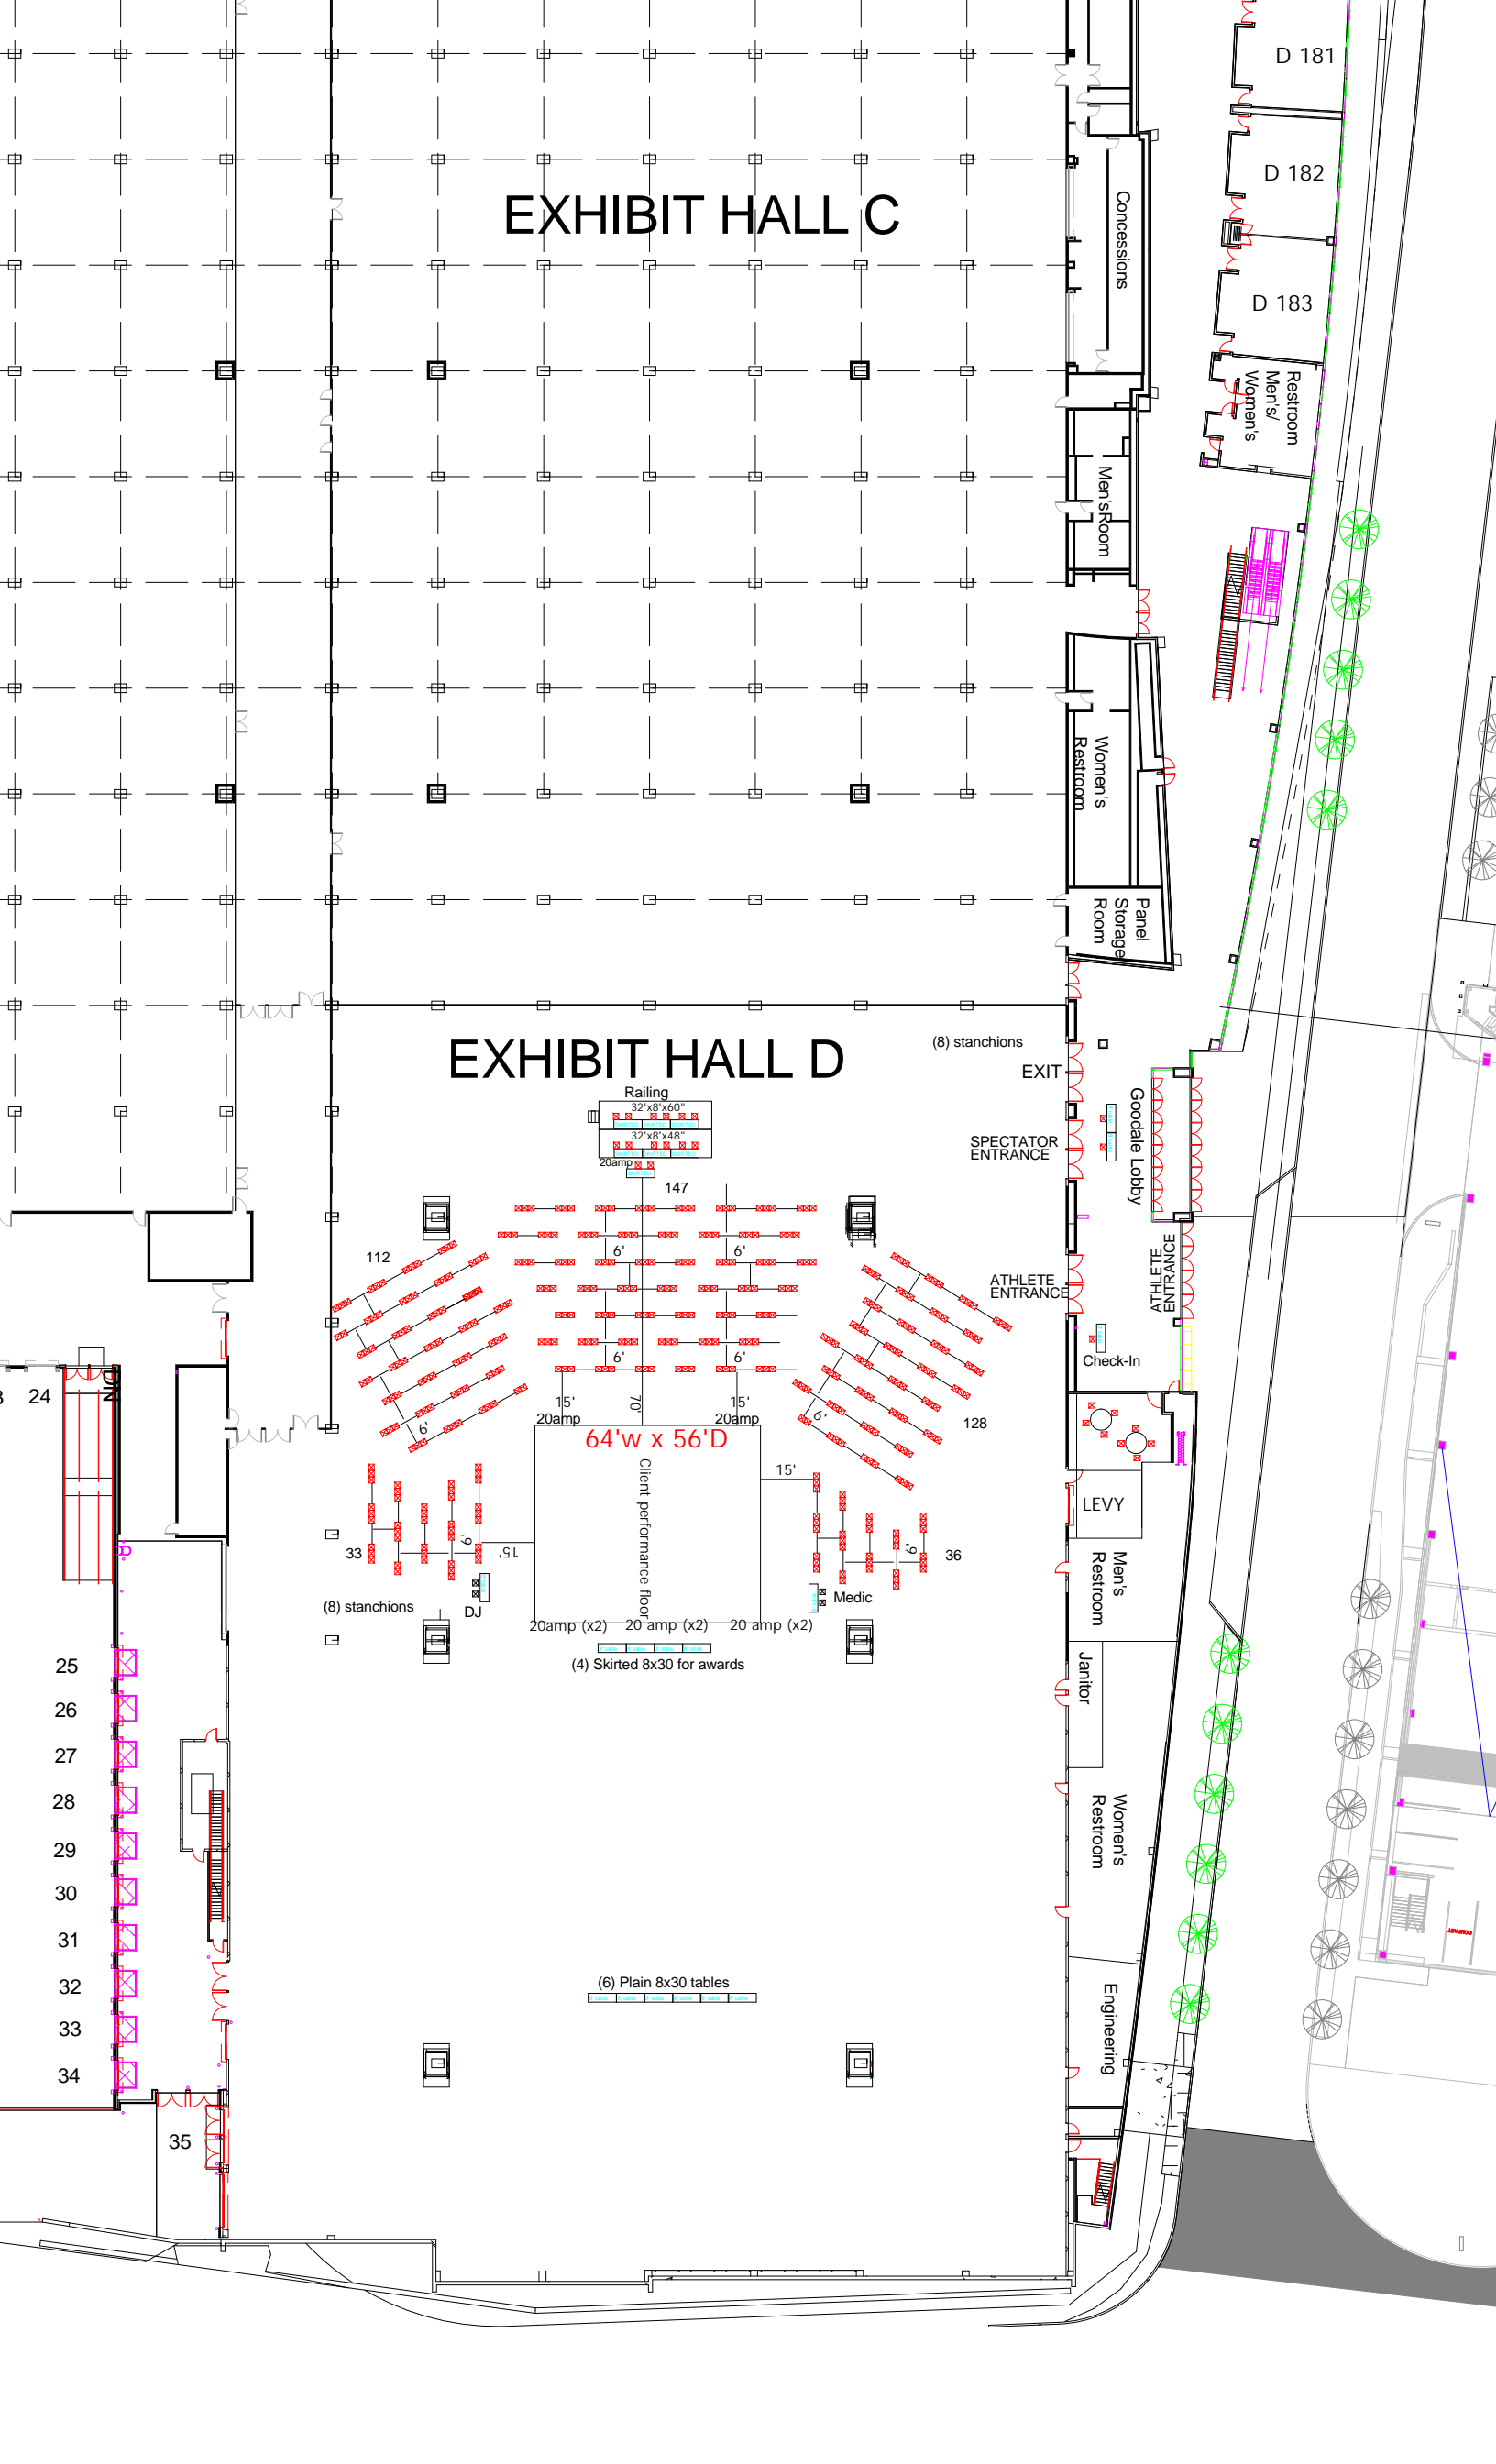

D 181

D 182

D 183

Restroom
Men's/
Women's

Concessions

Men's Room

Women's
Restroom

Panel
Storage
Room

(8) stanchions

EXIT

SPECTATOR
ENTRANCE

Goodale Lobby

ATHLETE
ENTRANCE

ATHLETE
ENTRANCE

Check-In

LEVY

Men's
Restroom

Janitor

Women's
Restroom

Engineering

Railing
32'x8'x60"
32'x8'x48"
20amp

147

112

128

64'w x 56'D

Client performance floor

20amp (x2) 20amp (x2) 20amp (x2)

(4) Skirted 8x30 for awards

Medic

(8) stanchions

(6) Plain 8x30 tables

25
26
27
28
29
30
31
32
33
34

35

24

DJN